


.....

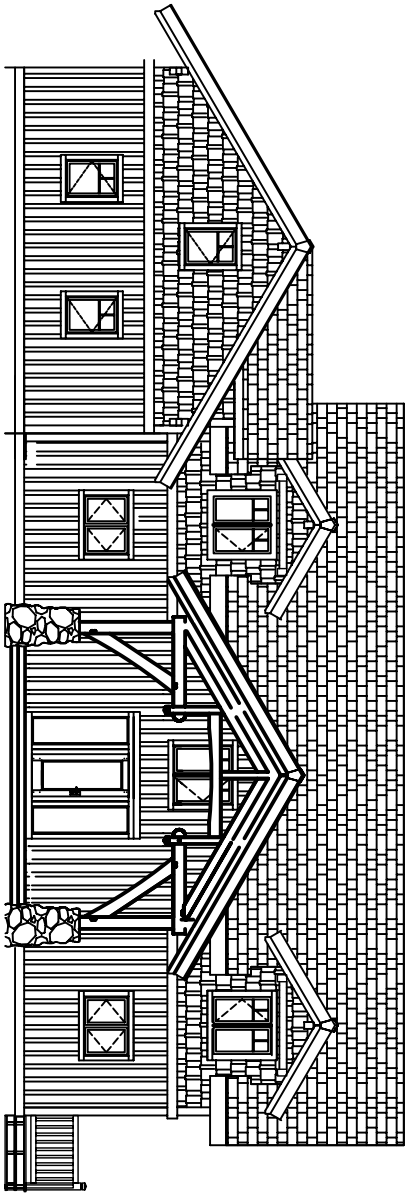

FRONT ELEVATION


 HABIL CREEK TIMBERWRIGHTS, INC.
 3001 W. VALLEY VIEW, CANADA, B.C.
 VAN. V2Y 2N9 (604) 843-1133
 WWW.HABITATCREEK.COM

CONSULTANTS

THE
ROCKY
MOUNTAIN
HOUSE

TITLE:

ELEVATIONS

SCALE: 1/4" = 1'-0"

CONSULTANTS
 FOR THE REVIEW OF DRAWINGS FOR PERMITS AND
 ALL OTHER REQUIREMENTS.

HOURS TIME
 REVISIONS OVER SCALE DRAWING


PROJECT#:

FILE#:

PROJECT STATUS:

REVISED:
 PLOT DATE: LF
 DESIGN BY: LF
 DRAWN BY: LF
 CHECKED BY:

FRONT
ELEVATION

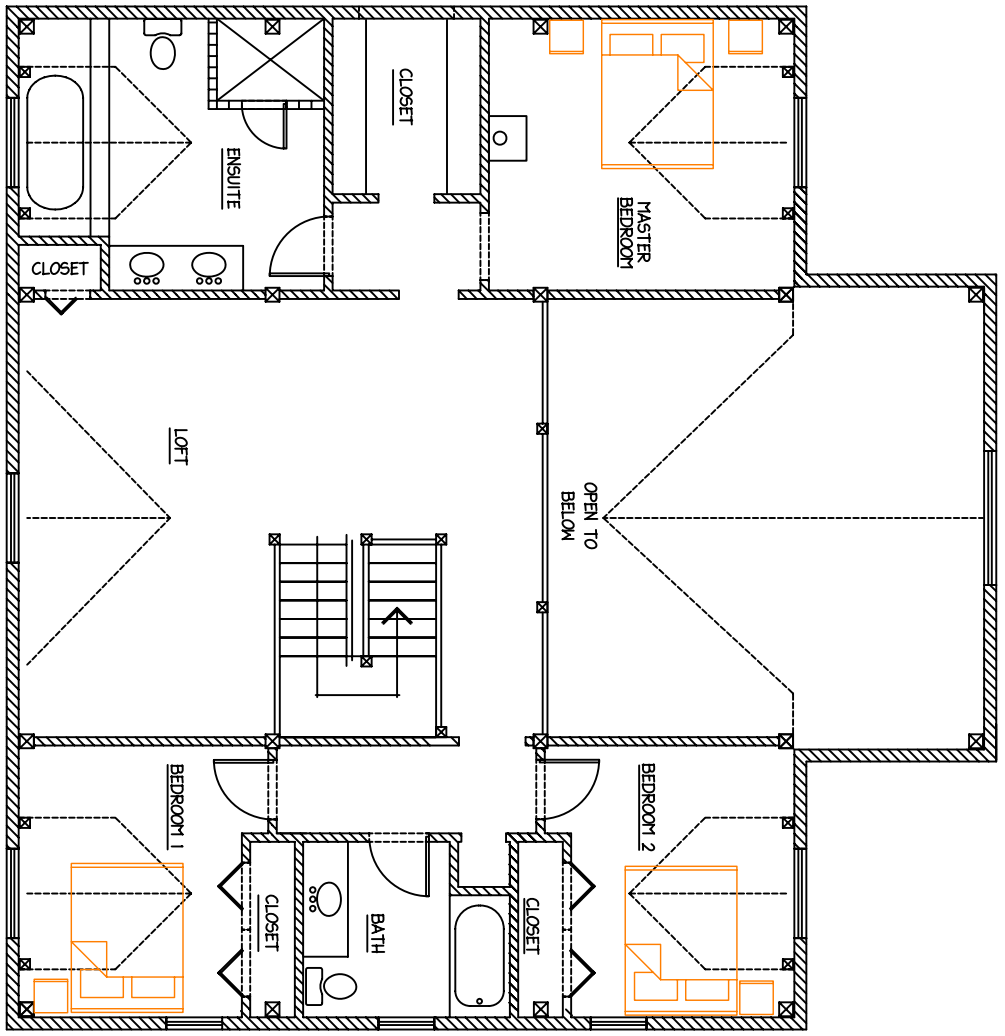

2ND FLOOR PLAN
SCALE: 1/4"=1'-0"

DANIEL GREIG, TIMBERWRIGHTS, INC.
 1001 West 12th Street, Suite 100
 Fort Collins, Colorado 80521
 Phone: (970) 226-4433
 Fax: (970) 226-4433
 www.timberwrights.com

THE
ROCKY
MOUNTAIN
HOUSE

TITLE:
 FLOOR PLAN
 SCALE: 1/4" = 1'-0"

CONTRACTOR: [Blank]
 PROJECT#: [Blank]
 FILE#: [Blank]
 PROJECT STATUS: [Blank]
 REVISED: [Blank]
 PLOT DATE: [Blank]
 DESIGN BY: LF
 DRAWN BY: LF
 CHECKED BY: [Blank]

2nd FLOOR